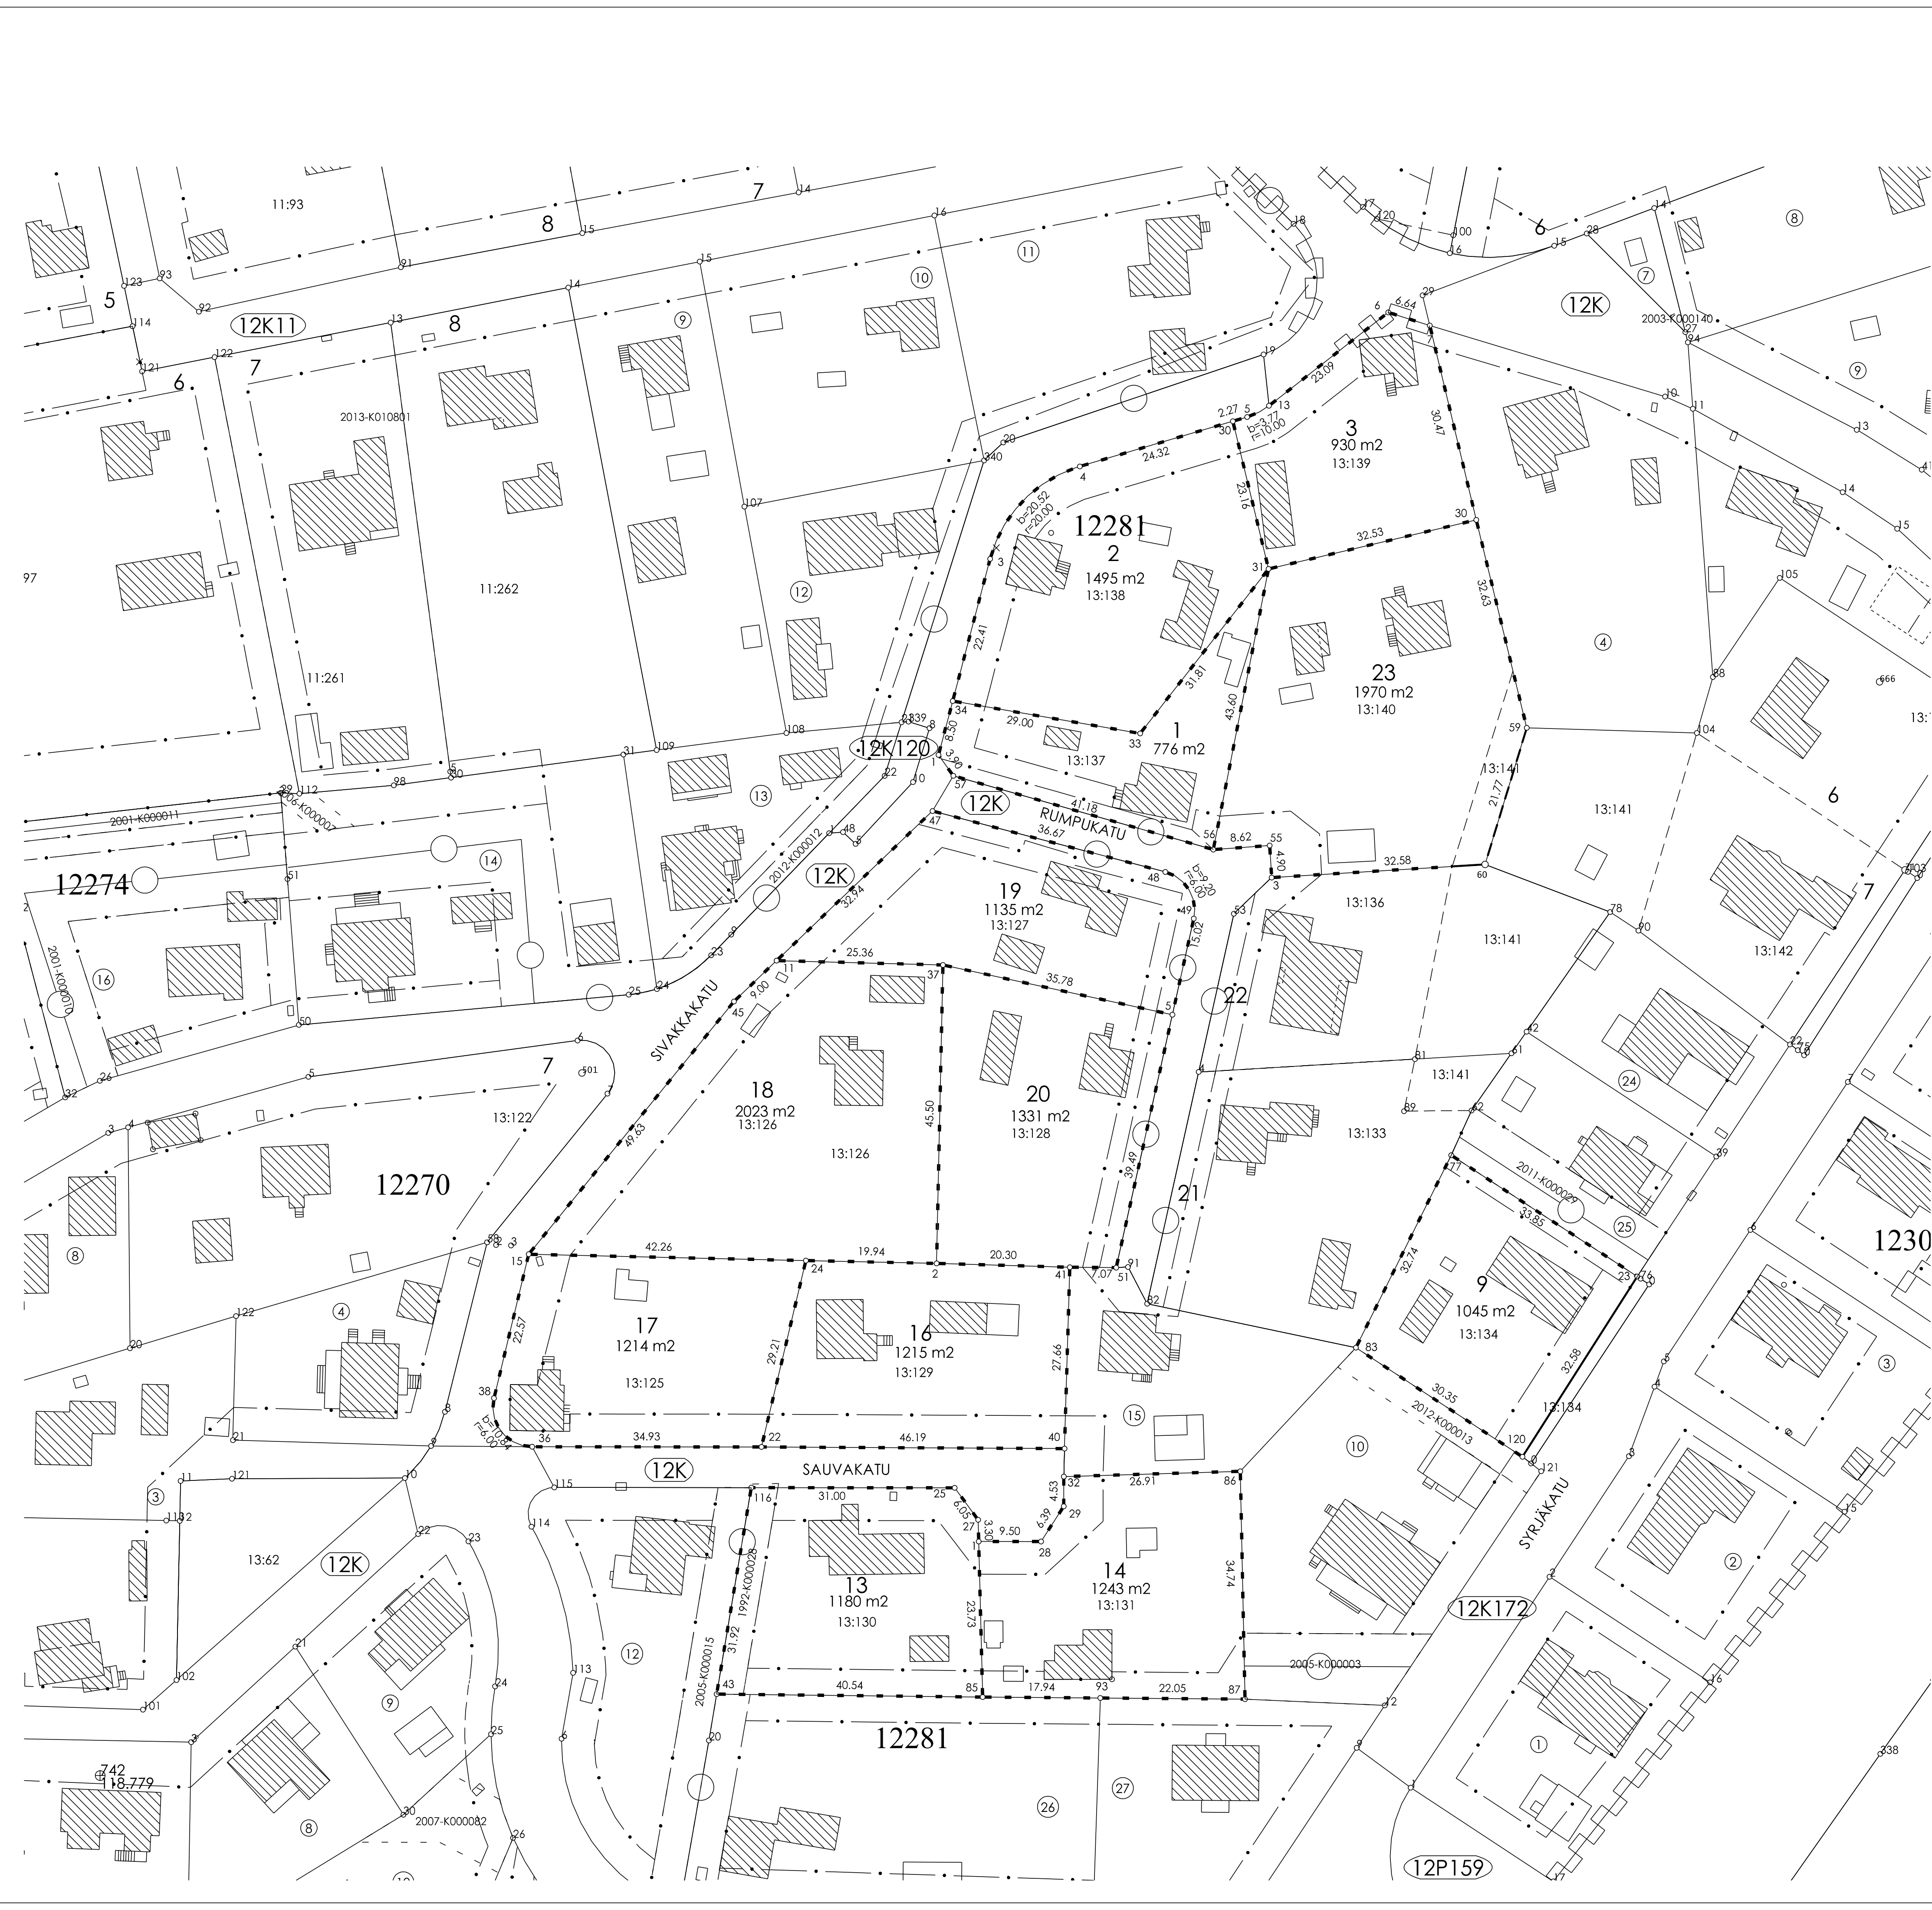


KOORDINAATILUETTELO		
N:O	X	Y
1	6766295.667	26488613.414
1	6766415.572	26488607.286
2	6766396.059	26488607.007
3	6766396.874	26488658.064
3	6766445.466	26488615.160
4	6766459.551	26488628.829
5	6766375.969	26488642.935
5	6766467.090	26488654.326
6	6766483.042	26488675.830
7	6766481.036	26488682.164
11	6766384.215	26488682.609
13	6766468.807	26488657.656
15	6766339.456	26488544.831
22	6766310.074	26488580.304
23	6766336.062	26488713.784
24	6766338.487	26488587.076
25	6766303.844	26488609.754
27	6766298.965	26488613.331
28	6766295.657	26488622.914
29	6766301.026	26488626.377
30	6766451.406	26488689.249
30	6766466.446	26488652.149
31	6766443.929	26488657.586
32	6766305.559	26488626.382
33	6766418.850	26488638.022
34	6766423.792	26488609.451
36	6766310.111	26488545.374
37	6766383.553	26488607.964
38	6766317.515	26488539.547
40	6766309.826	26488626.497
41	6766337.473	26488627.297
43	6766272.397	26488573.476
45	6766377.984	26488576.116
47	6766407.021	26488606.378
48	6766397.732	26488641.854
49	6766390.627	26488646.192
51	6766337.414	26488634.370
55	6766401.765	26488657.762
56	6766401.147	26488649.167
57	6766412.391	26488609.550
59	6766419.700	26488696.943
60	6766398.884	26488690.585
77	6766354.553	26488685.429
83	6766325.210	26488670.906
85	6766271.948	26488614.017
86	6766306.364	26488653.283
87	6766271.630	26488654.000
93	6766271.805	26488631.953
116	6766303.876	26488578.754
120	6766308.574	26488696.289

MUODOSTUMINEN			
TONTTI	P.AL	OSAP.AL	KINTEISTÖTUNNUS
012 0281 0001	776	776	401 0013 0137
012 0281 0002	1495	1495	401 0013 0138
012 0281 0003	930	930	401 0013 0139
012 0281 0009	1045	1045	401 0013 0134
012 0281 0013	1180	1180	401 0013 0130
012 0281 0014	1243	1243	401 0013 0131
012 0281 0016	1215	1215	401 0013 0129
012 0281 0017	1214	1214	401 0013 0125
012 0281 0018	2023	2023	401 0013 0126
012 0281 0019	1135	1135	401 0013 0127
012 0281 0020	1331	1331	401 0013 0128
012 0281 0023	1970	1848	401 0013 0140
		122	401 0013 0141

TONITTI	P.AL	OSAP.AL	KINTEISTÖTUNNUS	MÄÄRÄALA
012 0281 0001	776	776	401 0013 0137	JUSSINPELTO
012 0281 0002	1495	1495	401 0013 0138	TOIVONTARHA
012 0281 0003	930	930	401 0013 0139	PEKKALA
012 0281 0009	1045	1045	401 0013 0134	OMAKOTI
012 0281 0013	1180	1180	401 0013 0130	PAIVOLÄ
012 0281 0014	1243	1243	401 0013 0131	GAJALA
012 0281 0016	1215	1215	401 0013 0129	HUJUNILA
012 0281 0017	1214	1214	401 0013 0125	TOIVORINNE
012 0281 0018	2023	2023	401 0013 0126	KOTILA
012 0281 0019	1135	1135	401 0013 0127	LEPPÄLÄ
012 0281 0020	1331	1331	401 0013 0128	AINOLA
012 0281 0023	1970	1848	401 0013 0140	JUKOLA
		122	401 0013 0141	HUVILA

Tonttijako	TJNR0	398M-24-82
ASEMAKAAVA A-1113a	MITTAKAAVA	1:500
VAHVISTETTU 20.02.1992	KAUP.OSA	12 Kunnas
EDULLINEN TONTTIIJAKO	TONITIT	
HYVÄKSYTTY	398-12-281-1-3.9,13-14,16-20,23	
POHJAKARTAN HYVÄKSYI JA TONTTIIJAKOON LAATI	MUUT.TONTIT	
8.4.2024	TJ-KARTTA	398 M-24-82
Maanmittausinsinööri Eija Eskelinen	LASKI	PIIRSI
	EE	OH
		Lahti